


EAST ELEVATION

SCALE: 1/4"=1'-0"

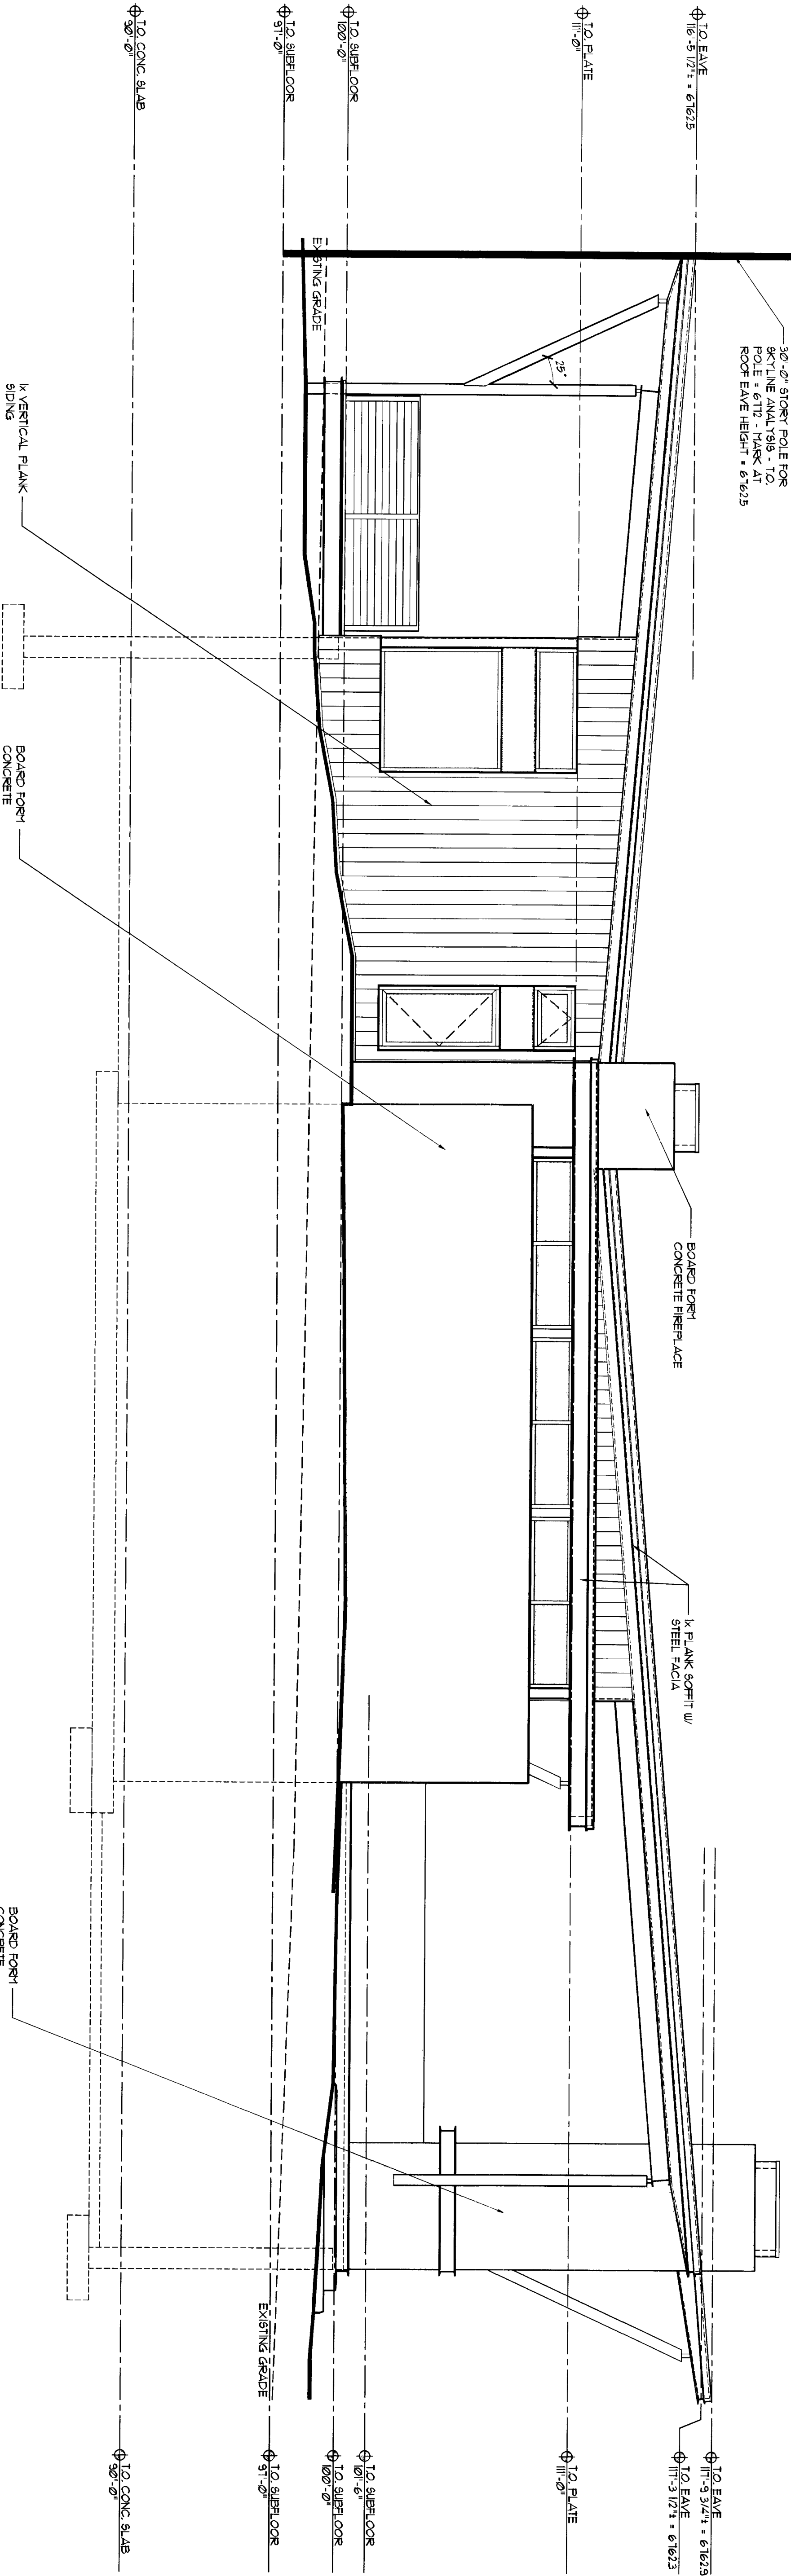

NORTH ELEVATION

SCALE: 1/4"=1'-0"

**PRELIMINARY
NOT FOR
CONSTRUCTION**

DESIGNER

PEARSON DESIGN GROUP, Inc.

111 EAST MAIN STREET, SUITE 200, BOZEMAN, MT 59710
OFFICE: 406.561.9551 FAX: 406.561.8231

CAUDY-HEIGHTEN RESIDENCE
Gros Ventre North, Lot #1
JACKSON, WYOMING

JOB NUMBER

DRAWN BY:

PDJ

CHECKED BY:

JAB

CURRENT ISSUE:


3/11/11 REVIEW

12.09.2011


REVISION DATE


PAGE #

A3.2

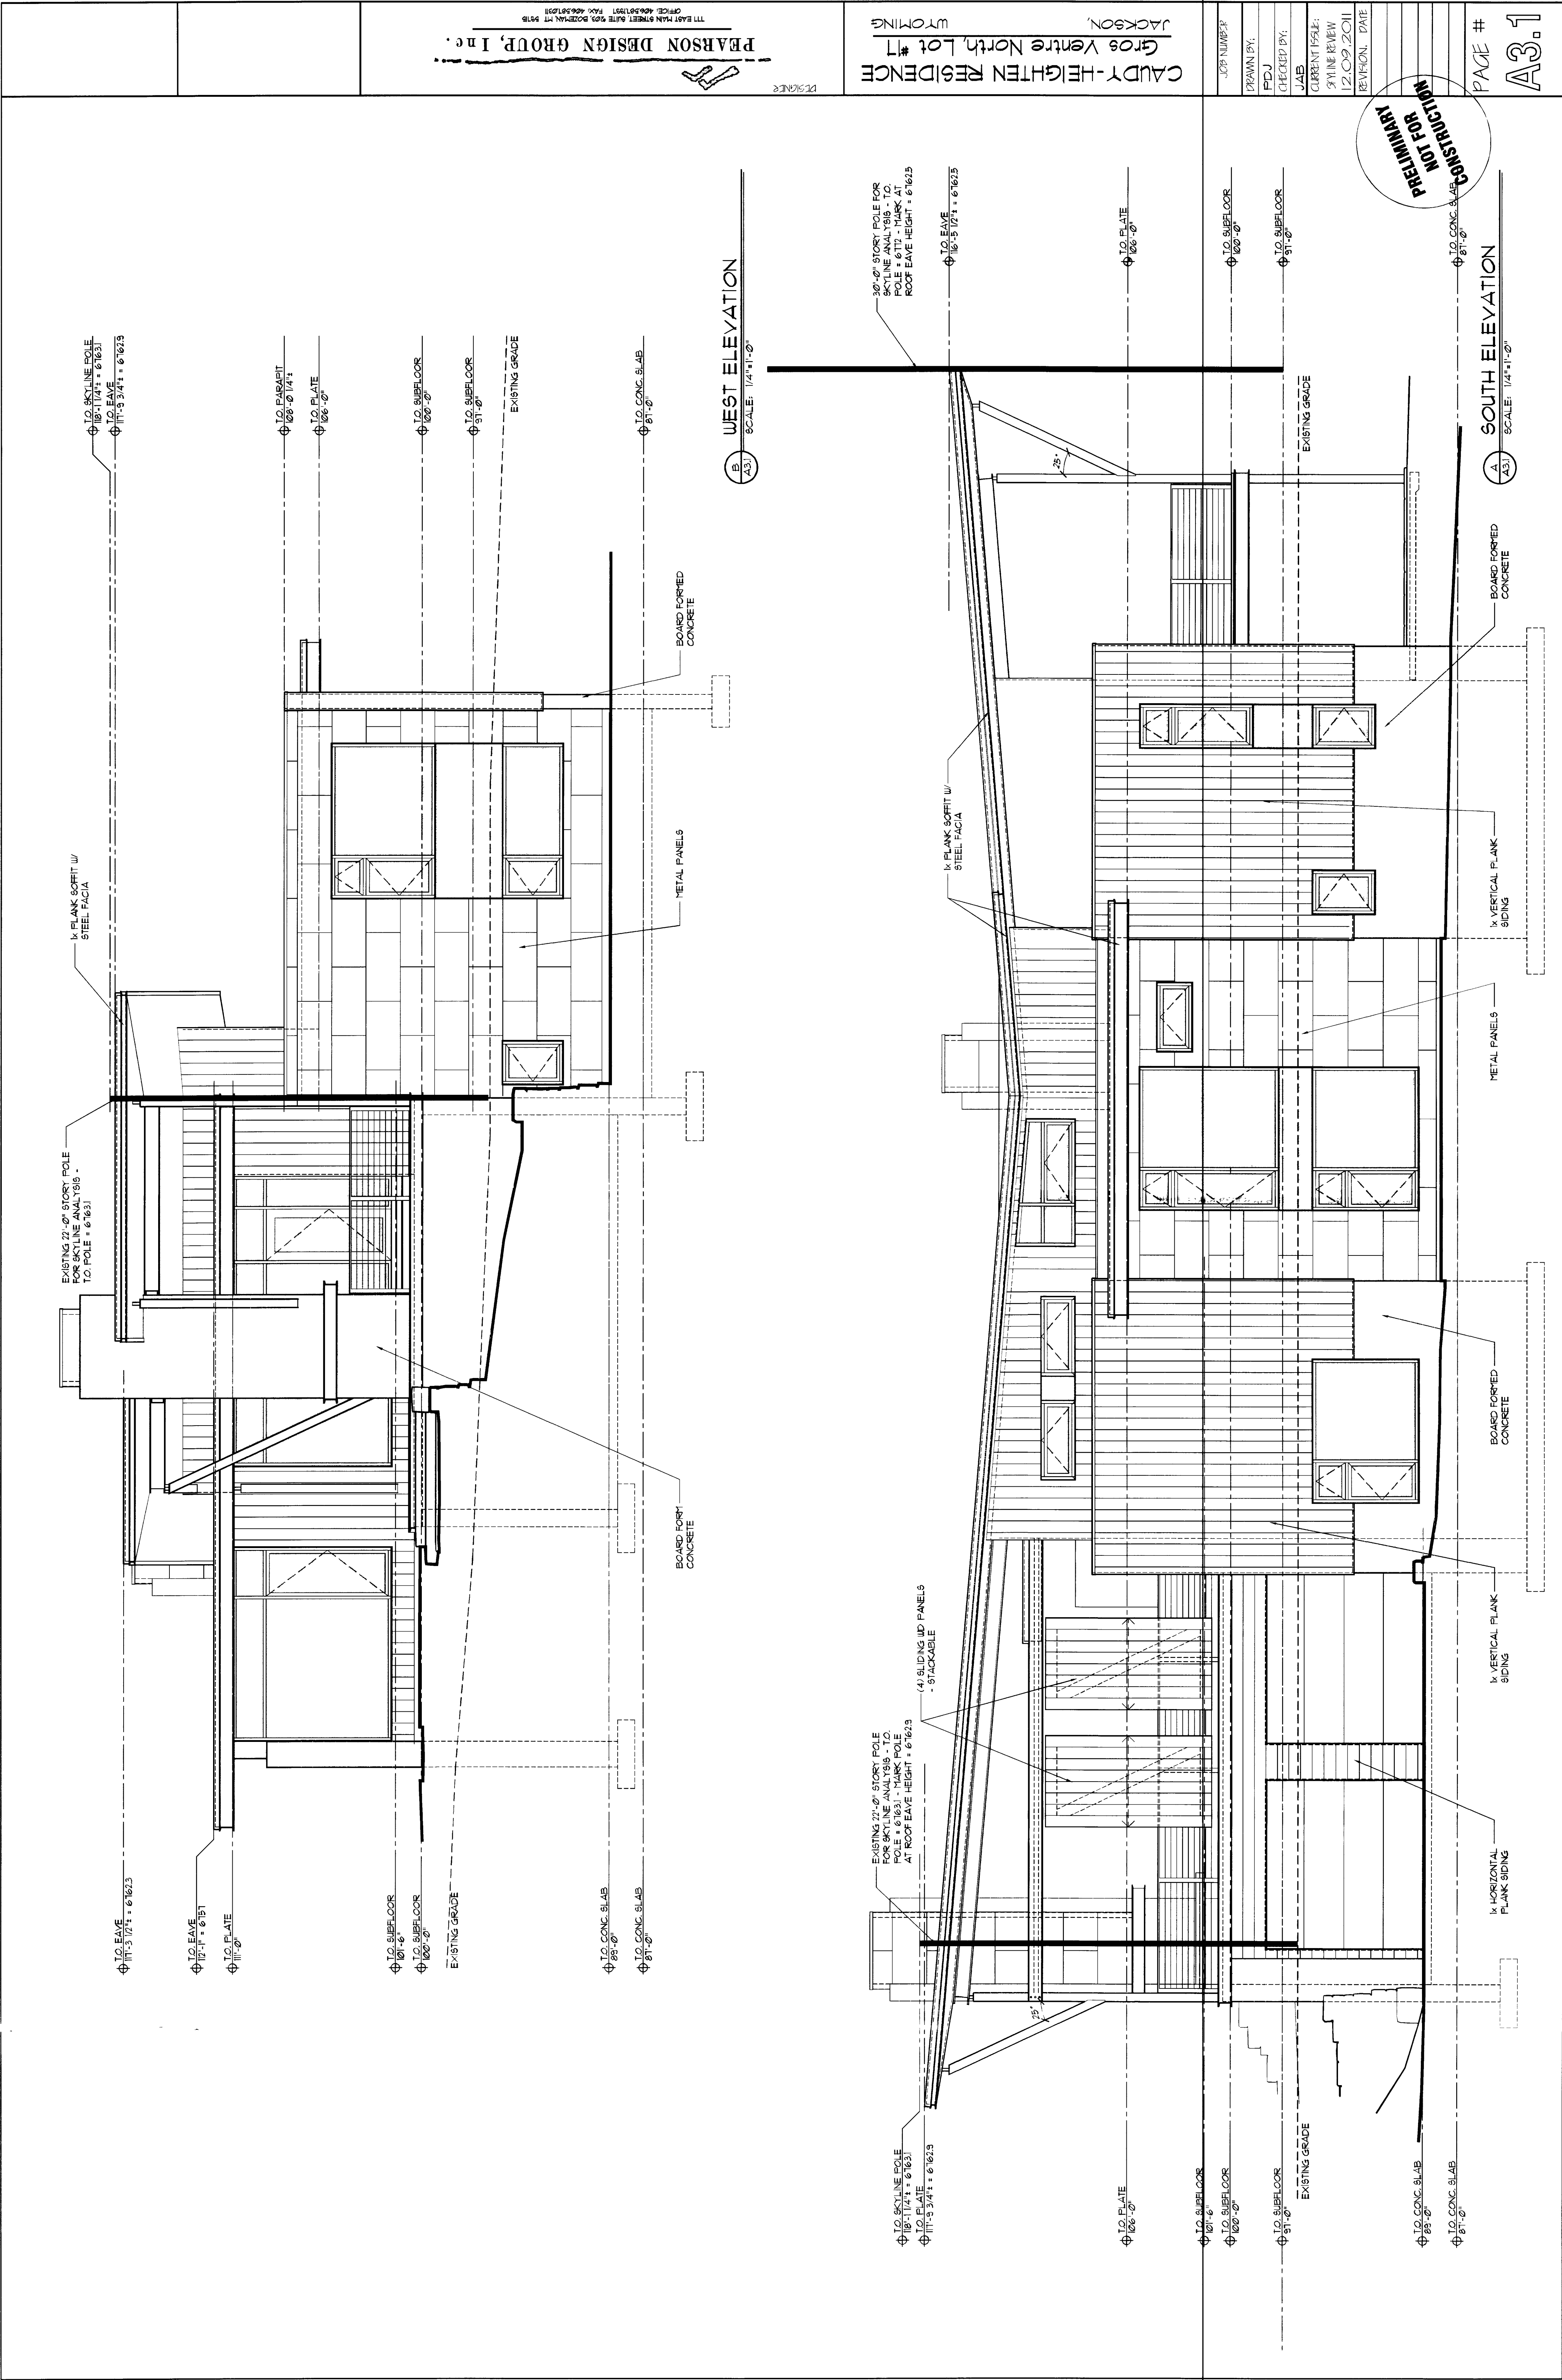

**CONSTRUCTION
NOT FOR
PRELIMINARY**

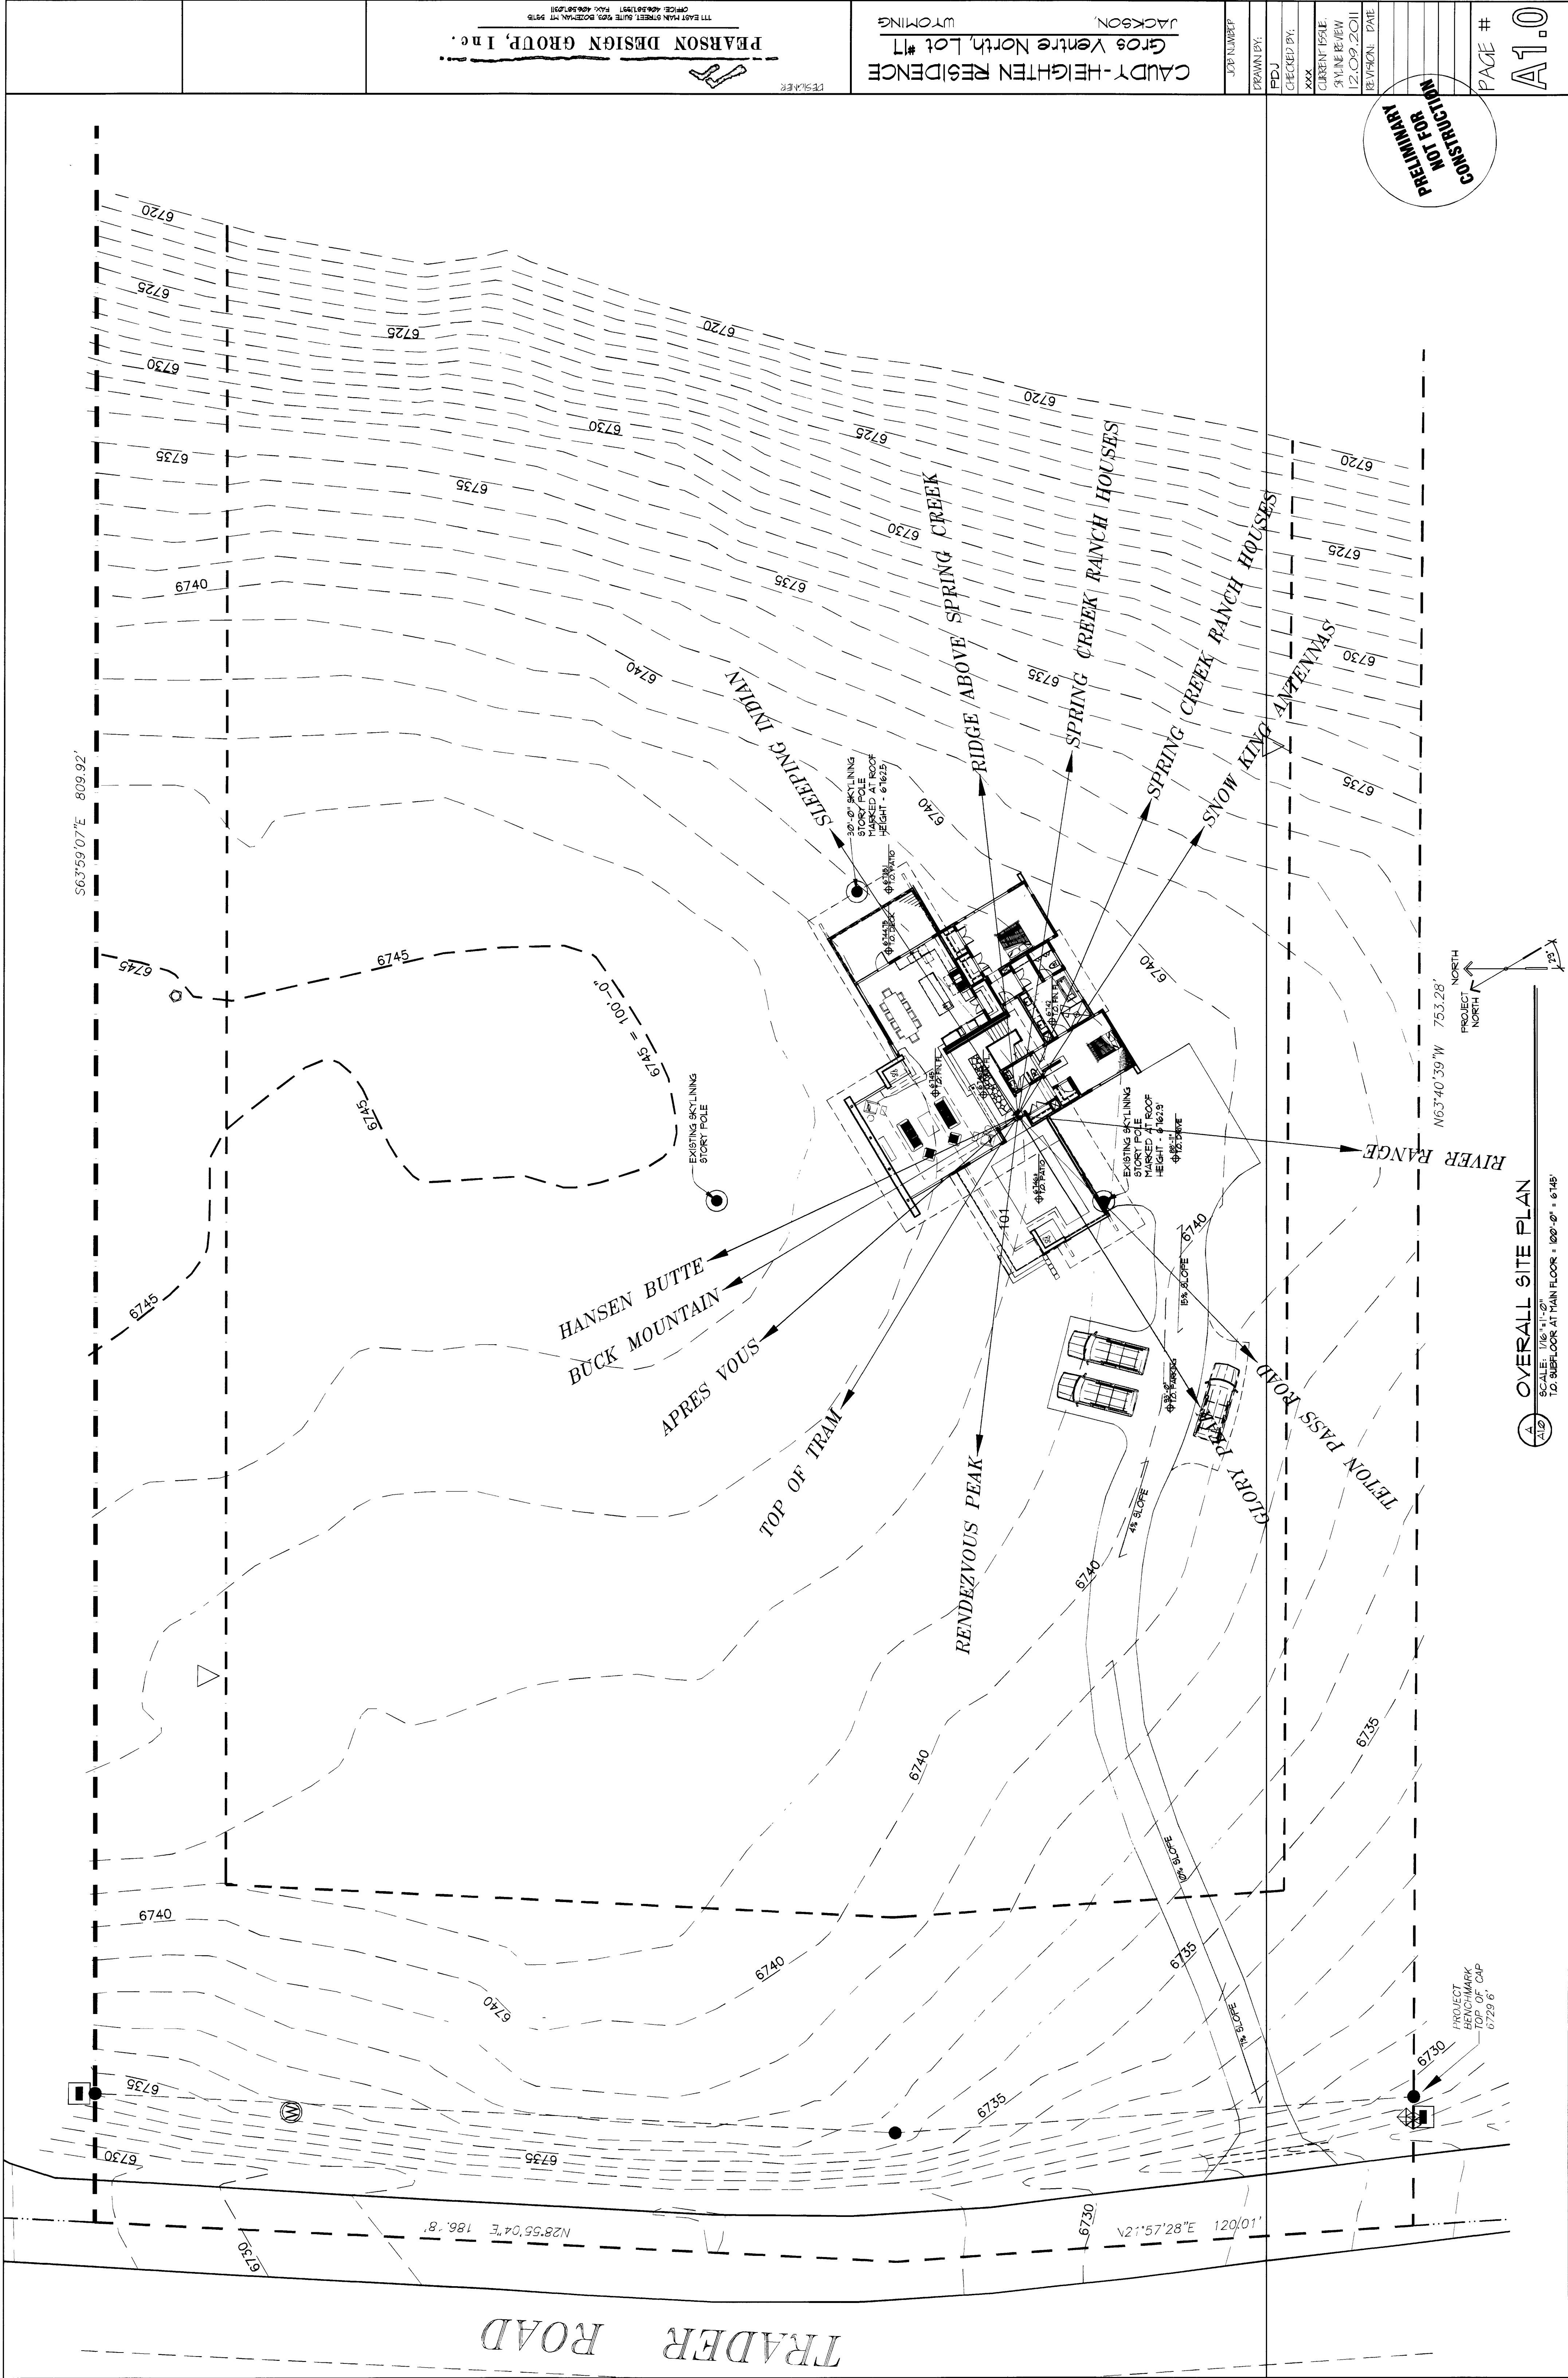

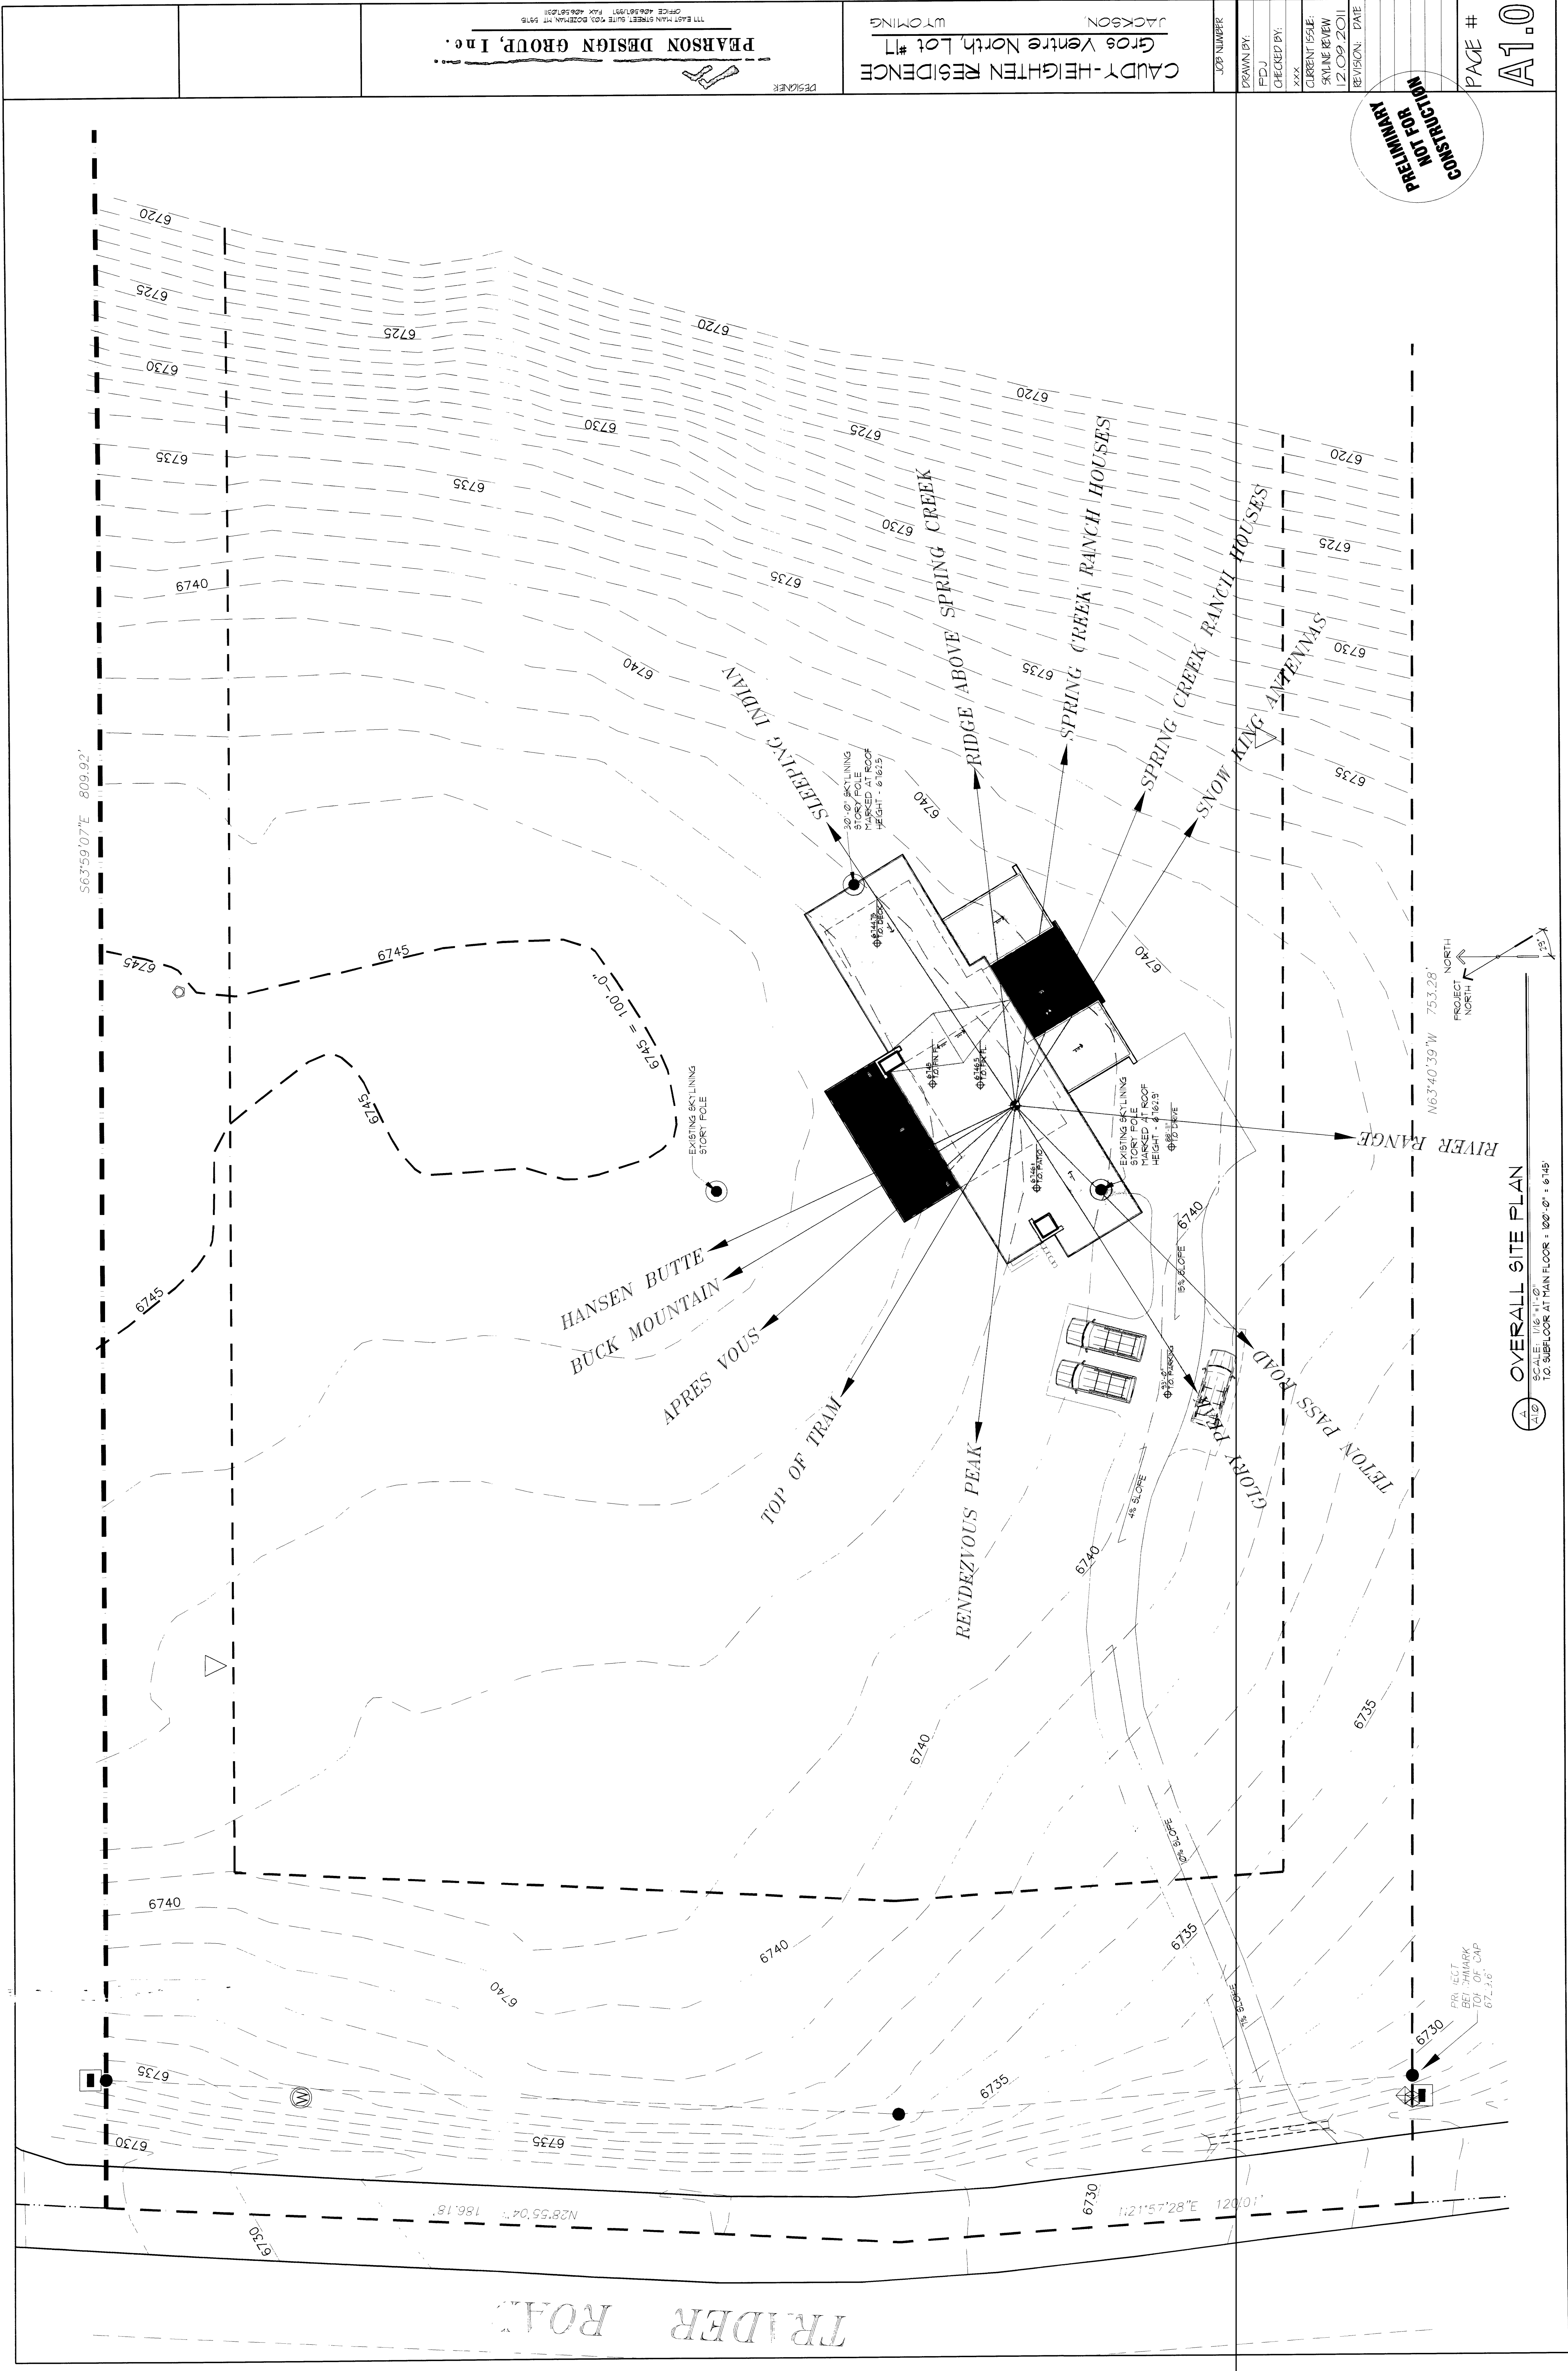

OVERALL SITE PLAN
SCALE: 1/16" = 1'-0"
TO SUBFLOOR AT MAIN FLOOR ± 100'-0" ± 6"145"

PRELIMINARY
NOT FOR
CONSTRUCTION

REVISION: DATE
12.09.2011
SKYLINE REVIEW
CURRENT ISSUE:
xxx

CHECKED BY:
FDJ
DRAWN BY:
FDJ

JOB NUMBER

CAUDY-HEIGHTEN RESIDENCE
Grøe Venture North, Lot #11
JACKSON, WYOMING

DESIGNER
PEARSON DESIGN GROUP, Inc.
1711 EAST MAIN STREET, SUITE #100, BOZEMAN MT 59715
OFFICE 406.587.9371 FAX 406.587.1031